


A
B
C
D
E
F

0
6"
1
0
6"
2
0
6"
4
0
6"
8
0
4
16
0
4
8
16

A
B
C
D
E
F

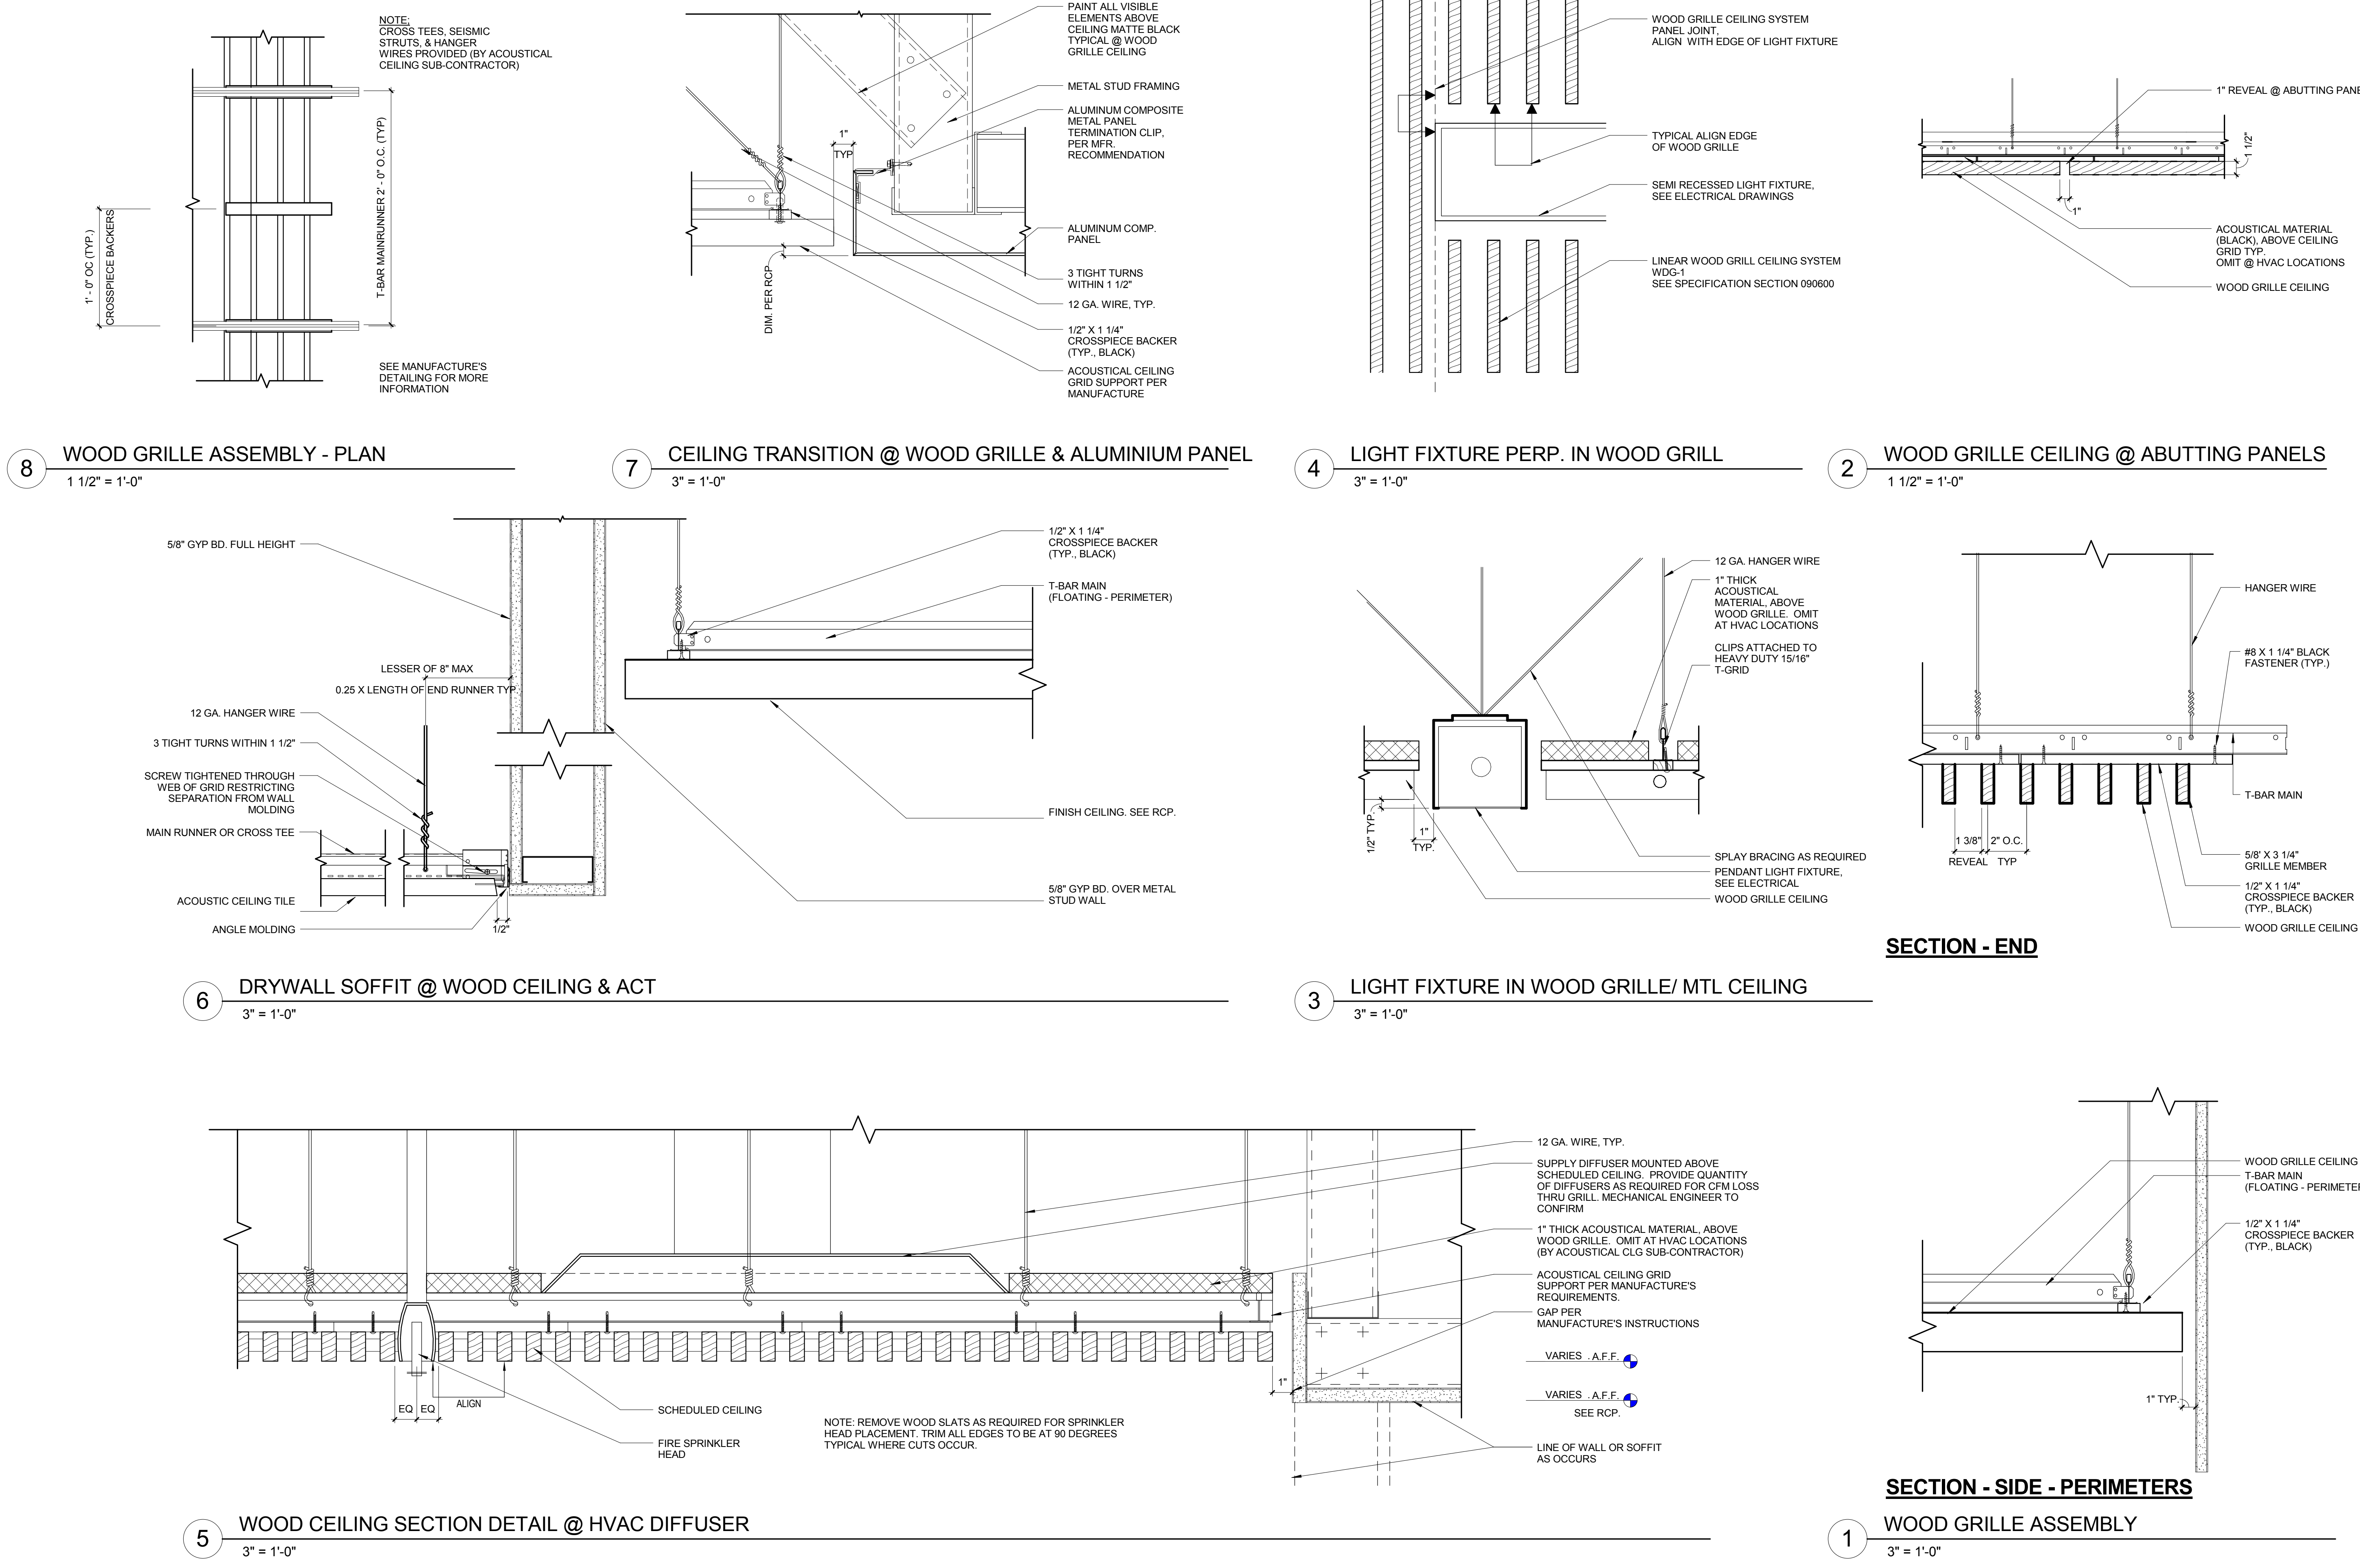

CONSULTANTS:			ARCHITECT/ENGINEERS: HMC Architects 1827 E. Fir Avenue / Studio 103 / Fresno, CA 93720 T 559 322 2444 / www.hmcarchitects.com HMC PROJECT #1393002-000	Drawing Title WOOD CEILING DETAILS		Project Title Mental Health Psychosocial Rehab Recovery and Health Care for Homeless Veteran Center		Project Number 570-217	Office of Construction and Facilities Management
				Approved: Project Director		Location 2615 E. CLINTON AVE, FRESNO, CA 93703		Building Number 37	
						Date 08/11/2014	Checked Checker	Drawn Author	Drawing Number AS972
								Dwg. 75 of 197	